
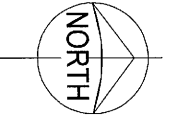


OVERALL SITE LAYOUT

SCALE 1 : 500 (A1)

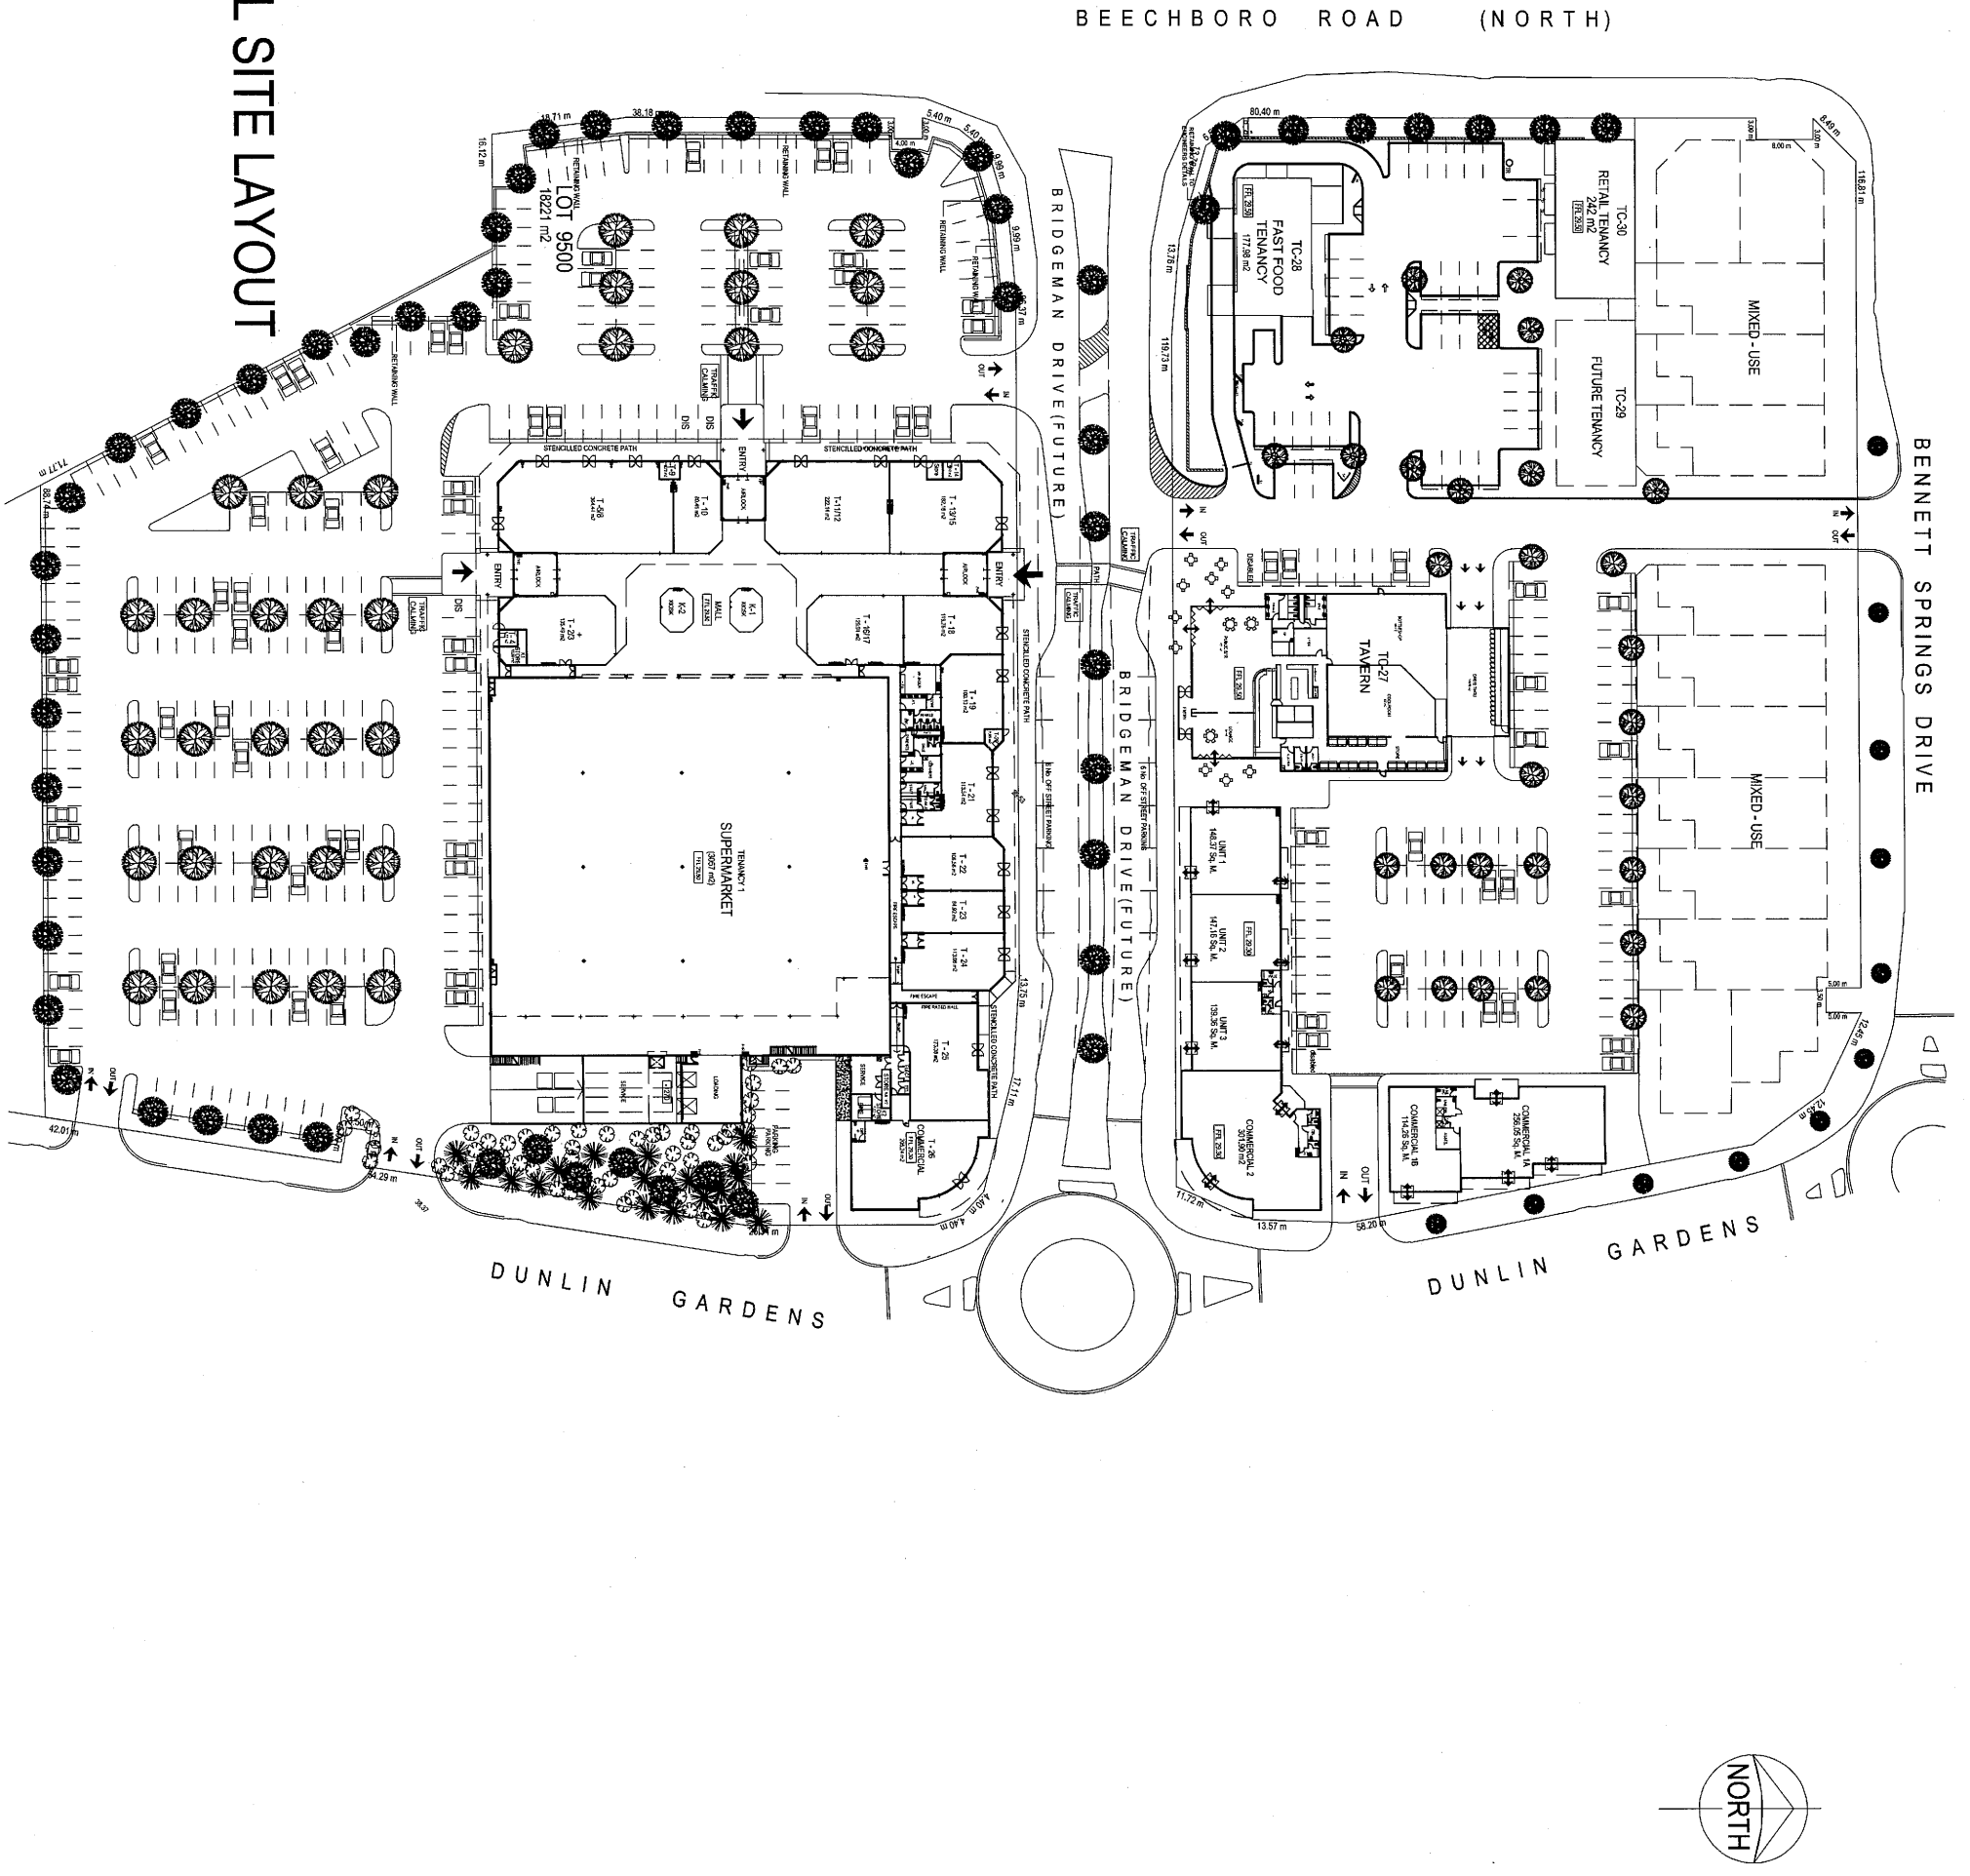

J Prestipino			
BUILDING DESIGNERS PTY LTD			
320 Leach Street Fremantle, WA 6000			
Telephone: (08) 9422 1888 Fax: (08) 9422 1818			
PROJECT			
PROPOSED RETAIL / COMMERCIAL DEVELOPMENT TO BE BUILT ON BEECHBORO ROAD (NORTH) BENNETTS SPRINGS (BEECHBORO)			
DRAWINGS			
OVERALL SITE LAYOUT			
Drawn	Checked	Amendment No	Drawn No
J.P.			A 1
Date	Project No	Project No	Project No
22-09-09	1500 (A1)	034-06	