


BEECHBORO ROAD (NORTH)

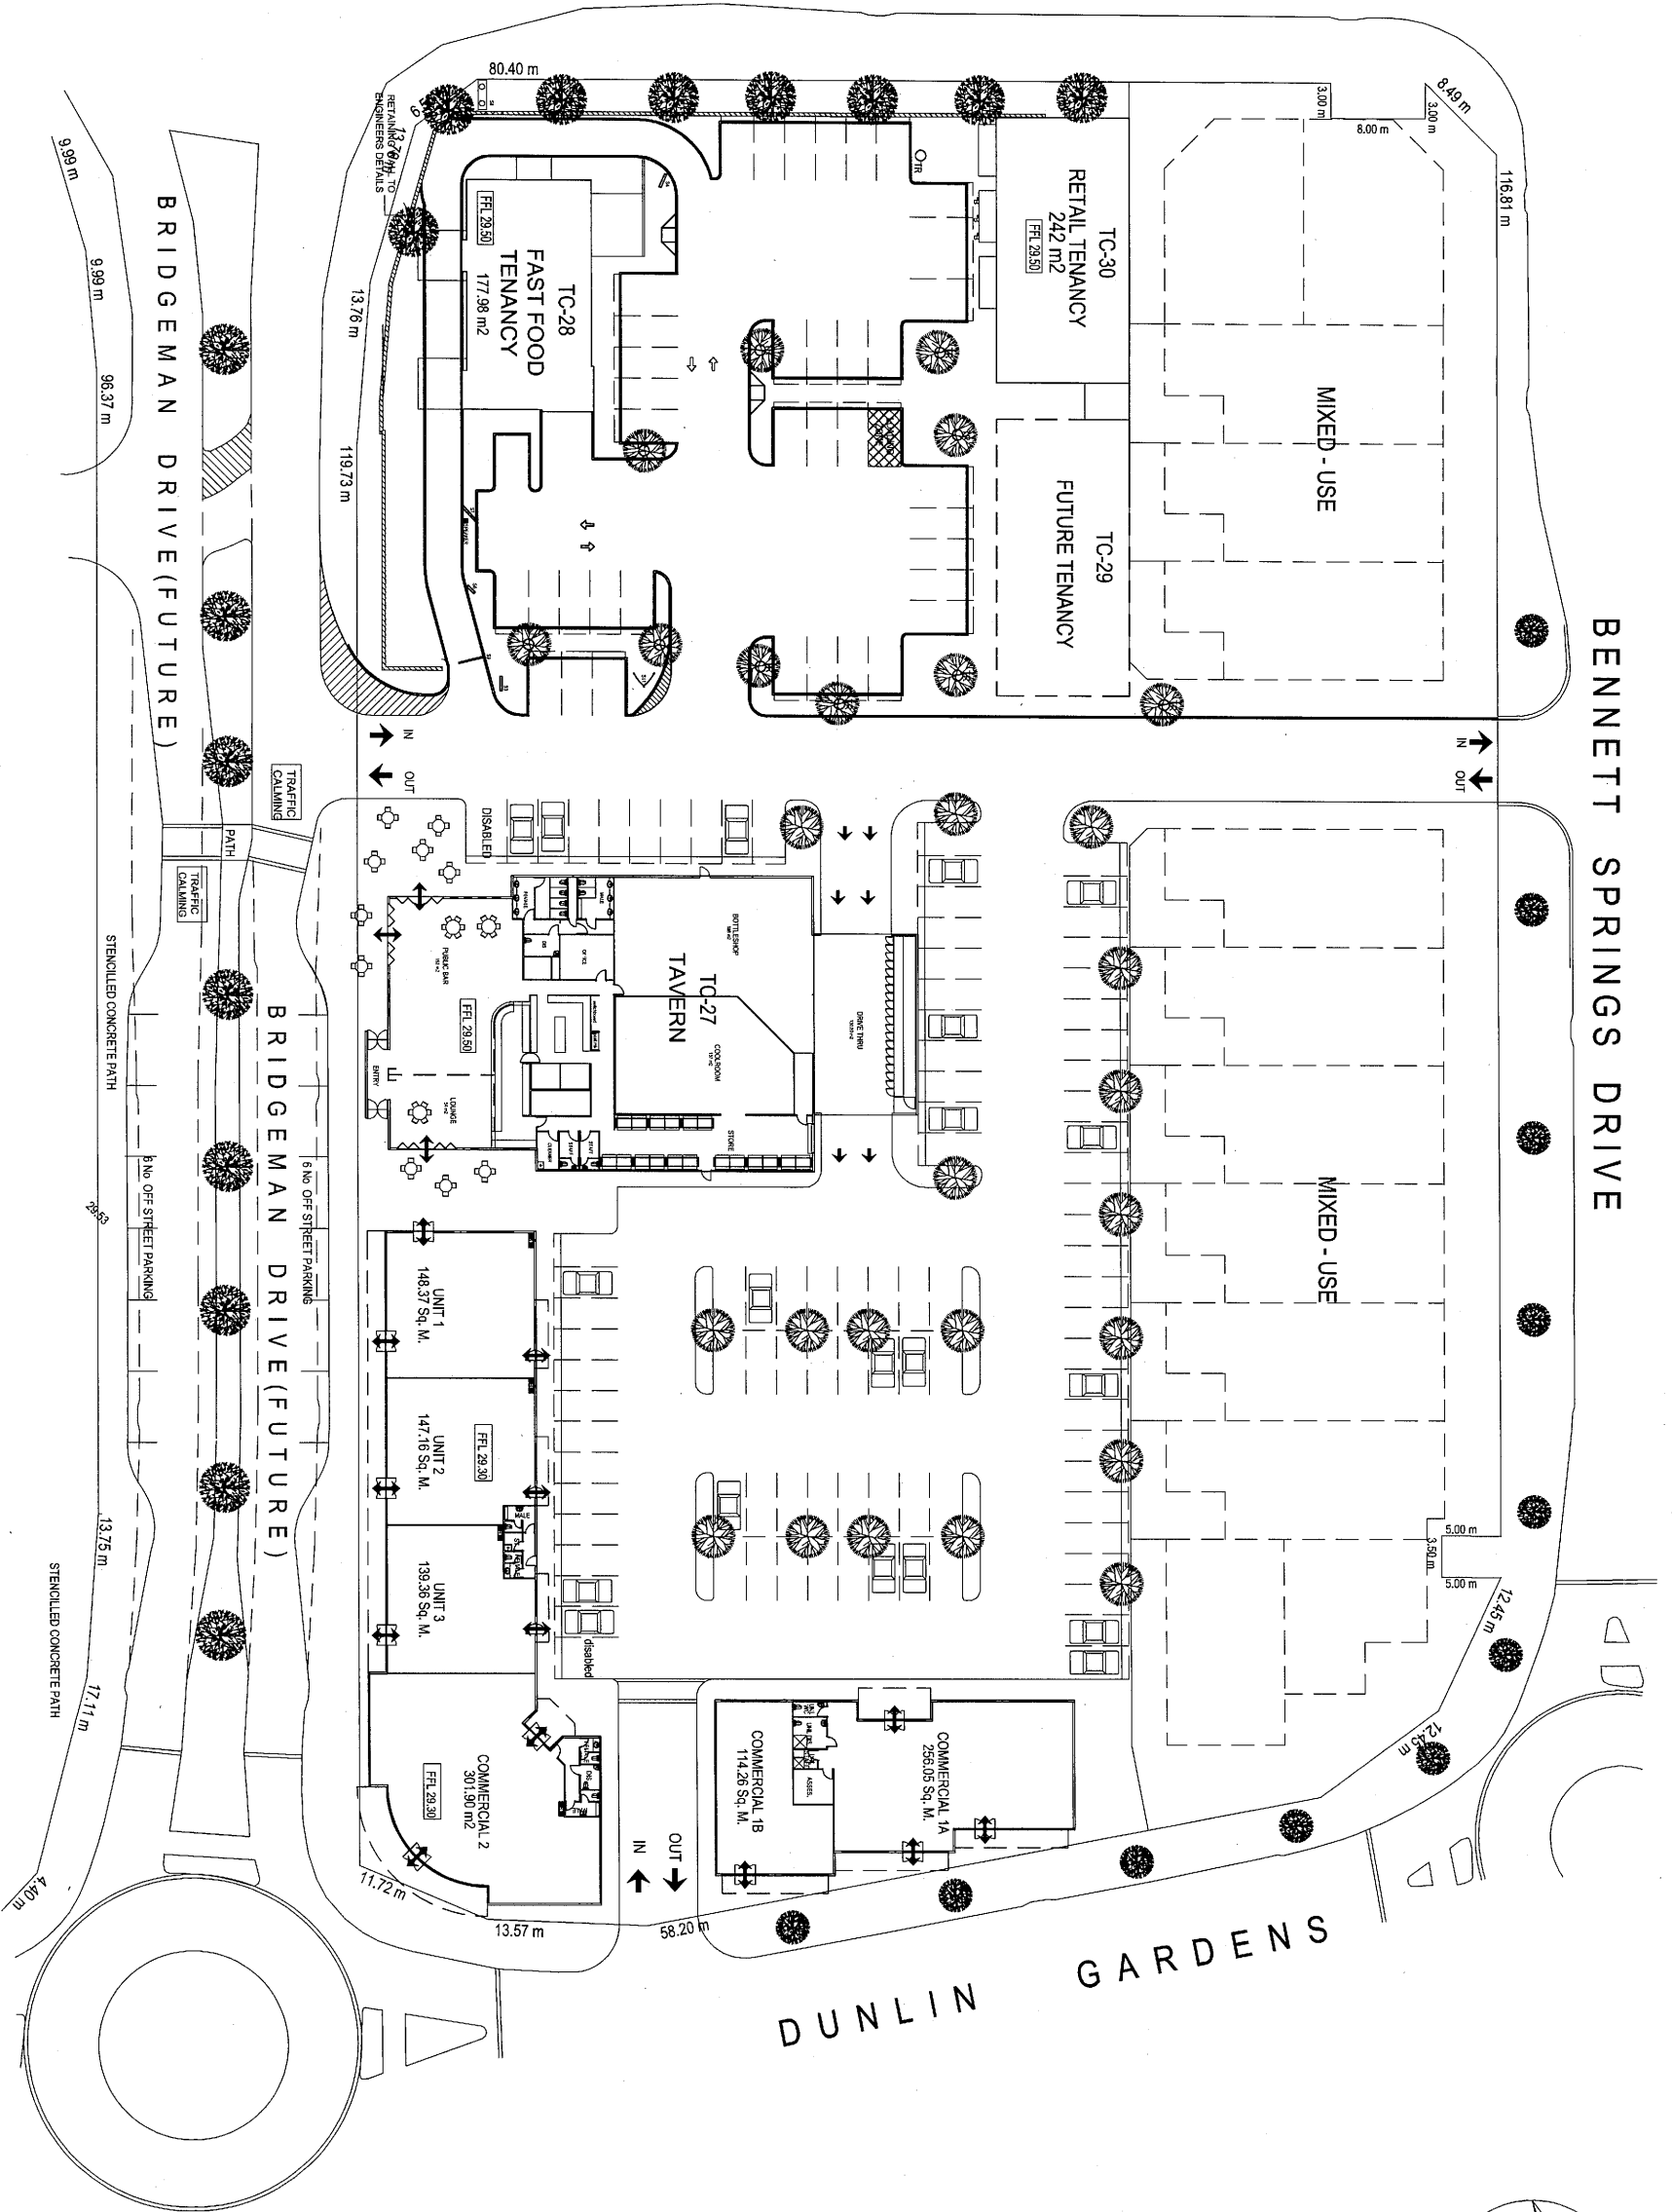

BENNETT SPRINGS DRIVE


DUNLIN GARDENS

BRIDGEMAN DRIVE (FUTURE)

BRIDGEMAN DRIVE (FUTURE)

NORTH SITE LAYOUT

SCALE 1:300 (A1)

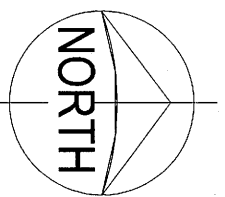

<p>J Pestipino BUILDING DESIGNERS PTY LTD 370 Leath Street Perth 6000 Telephone (08) 9422 1888 Facsimile (08) 9422 1818</p>	
<p>PROJECT PROPOSED RETAIL / COMMERCIAL DEVELOPMENT TO BE BUILT ON LOT 9500 BEECHBORO ROAD (NORTH) BENNETTS SPRINGS (BEECHBORO)</p>	<p>DATE 22-09-08</p>
<p>DRAWING NORTH SITE LAYOUT</p>	<p>SCALE 1/300</p>
<p>CLIENT J.P.</p>	<p>DATE 04-06</p>
<p>DESIGNER J.P.</p>	<p>PROJECT NO. 004-06</p>
